




Situationsplan

0 5 10 20 50 m

1:1000




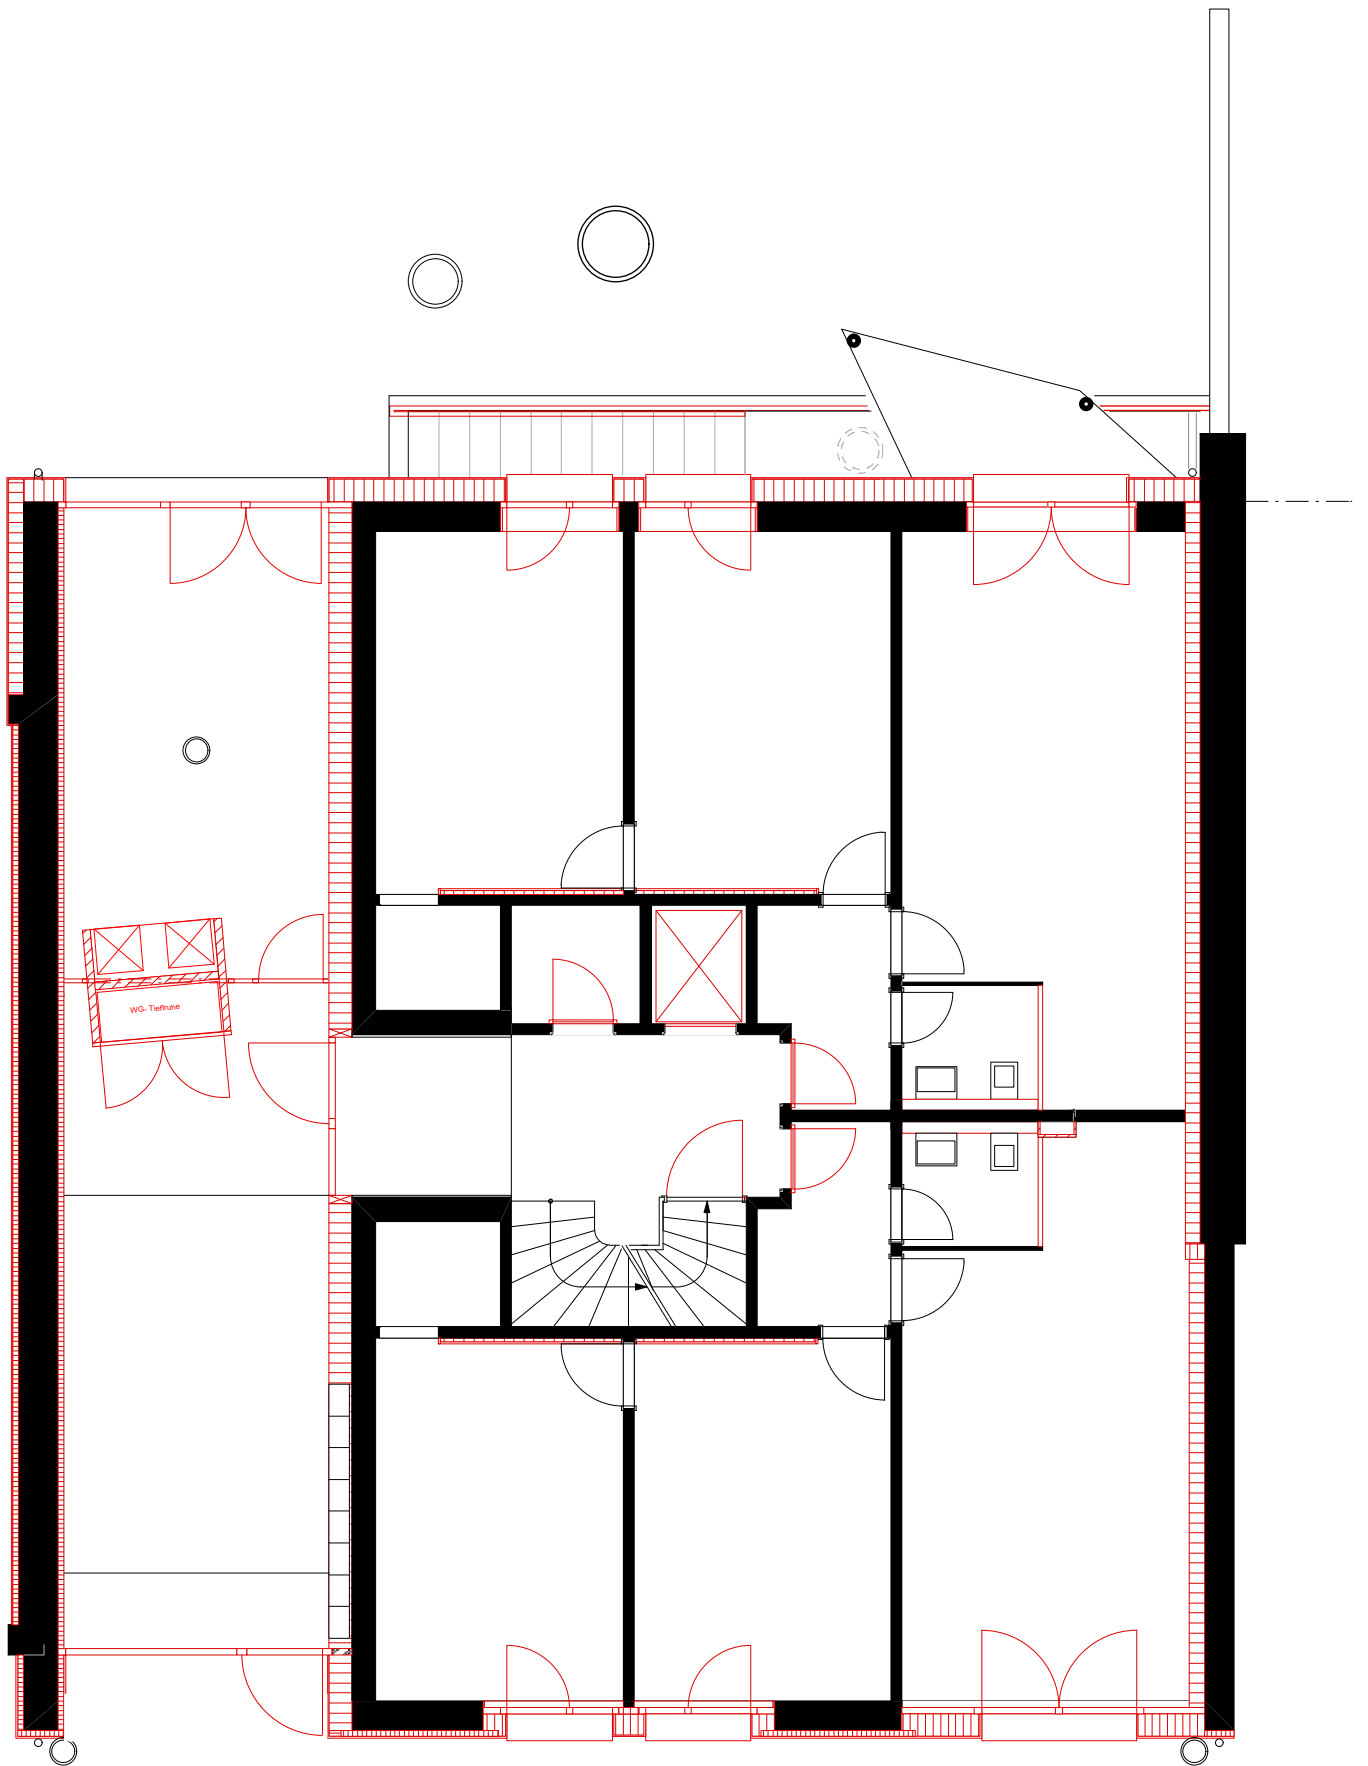

Erdgeschoss

1:100




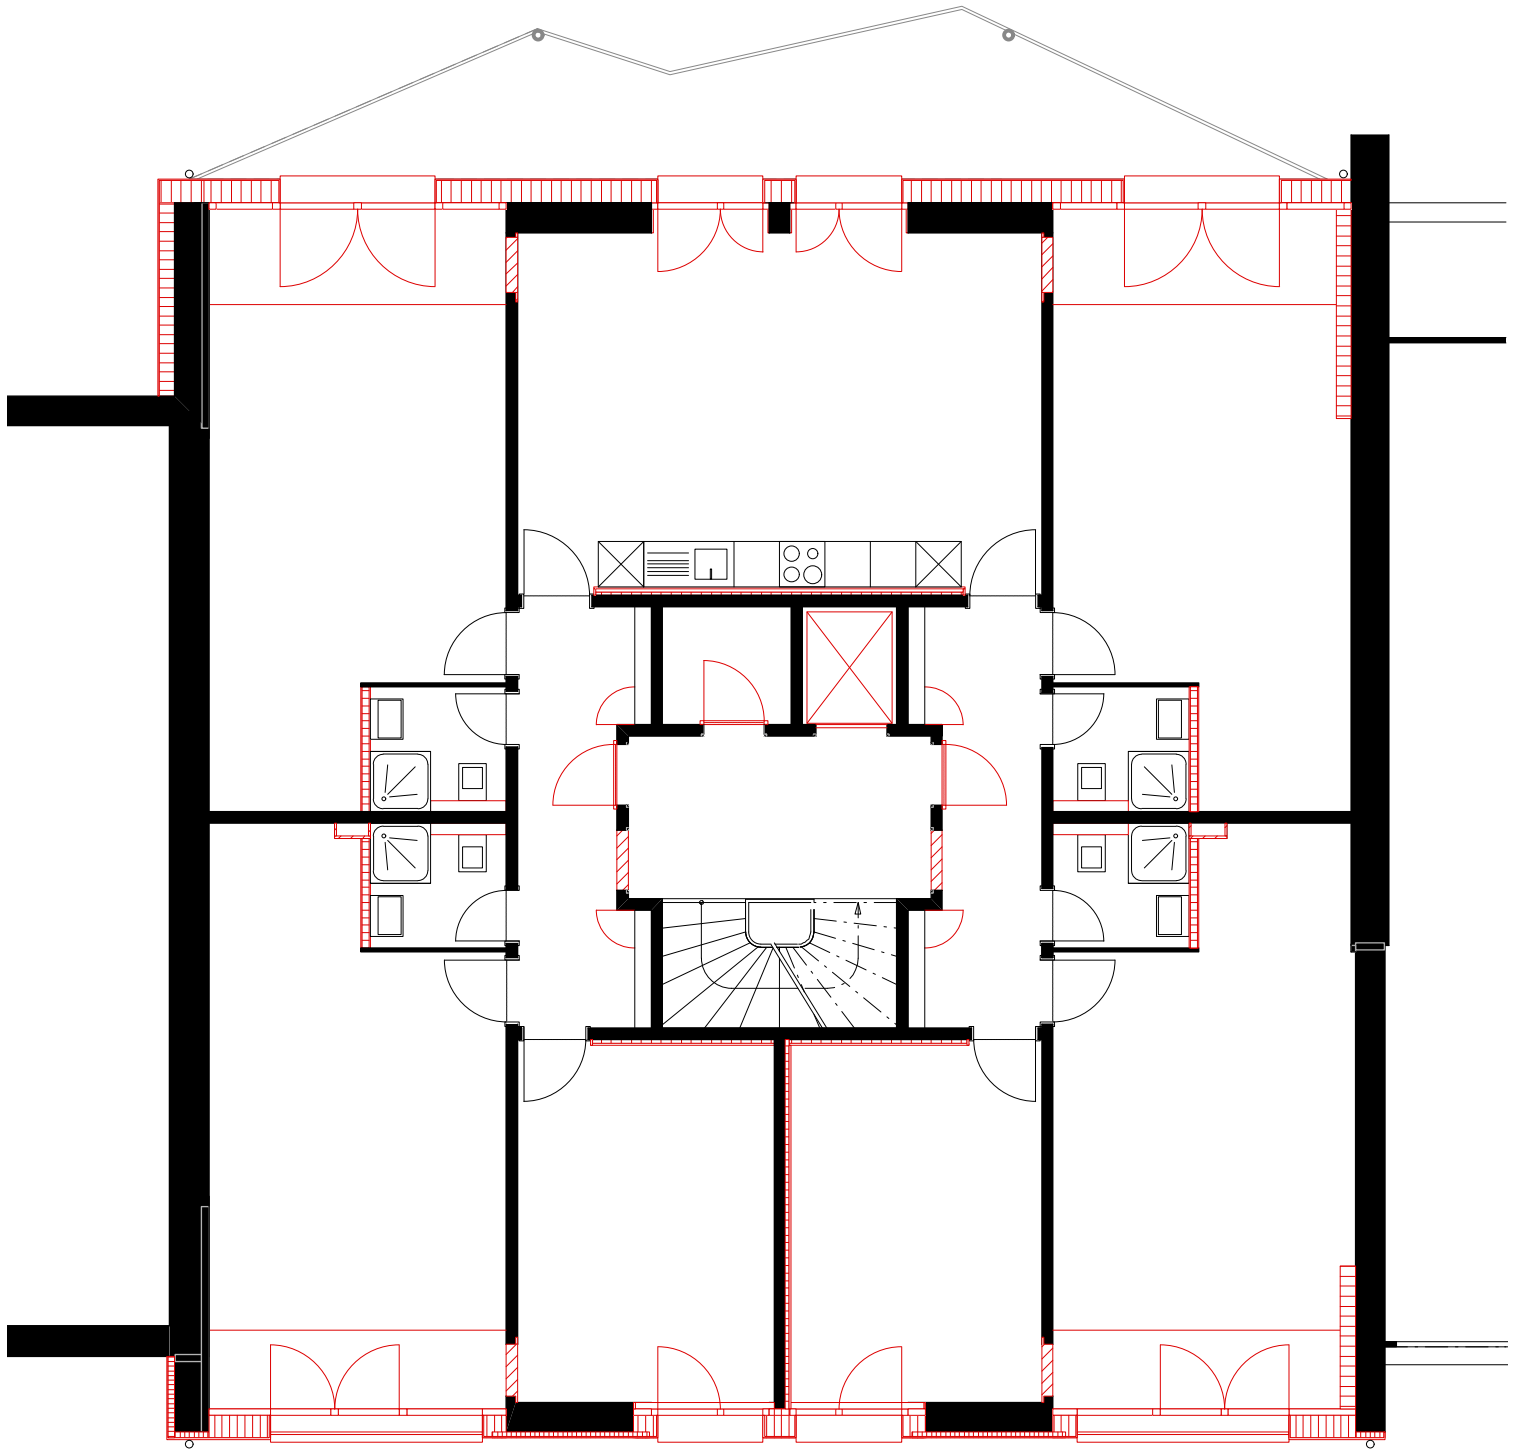

1. Obergeschoss

1:100



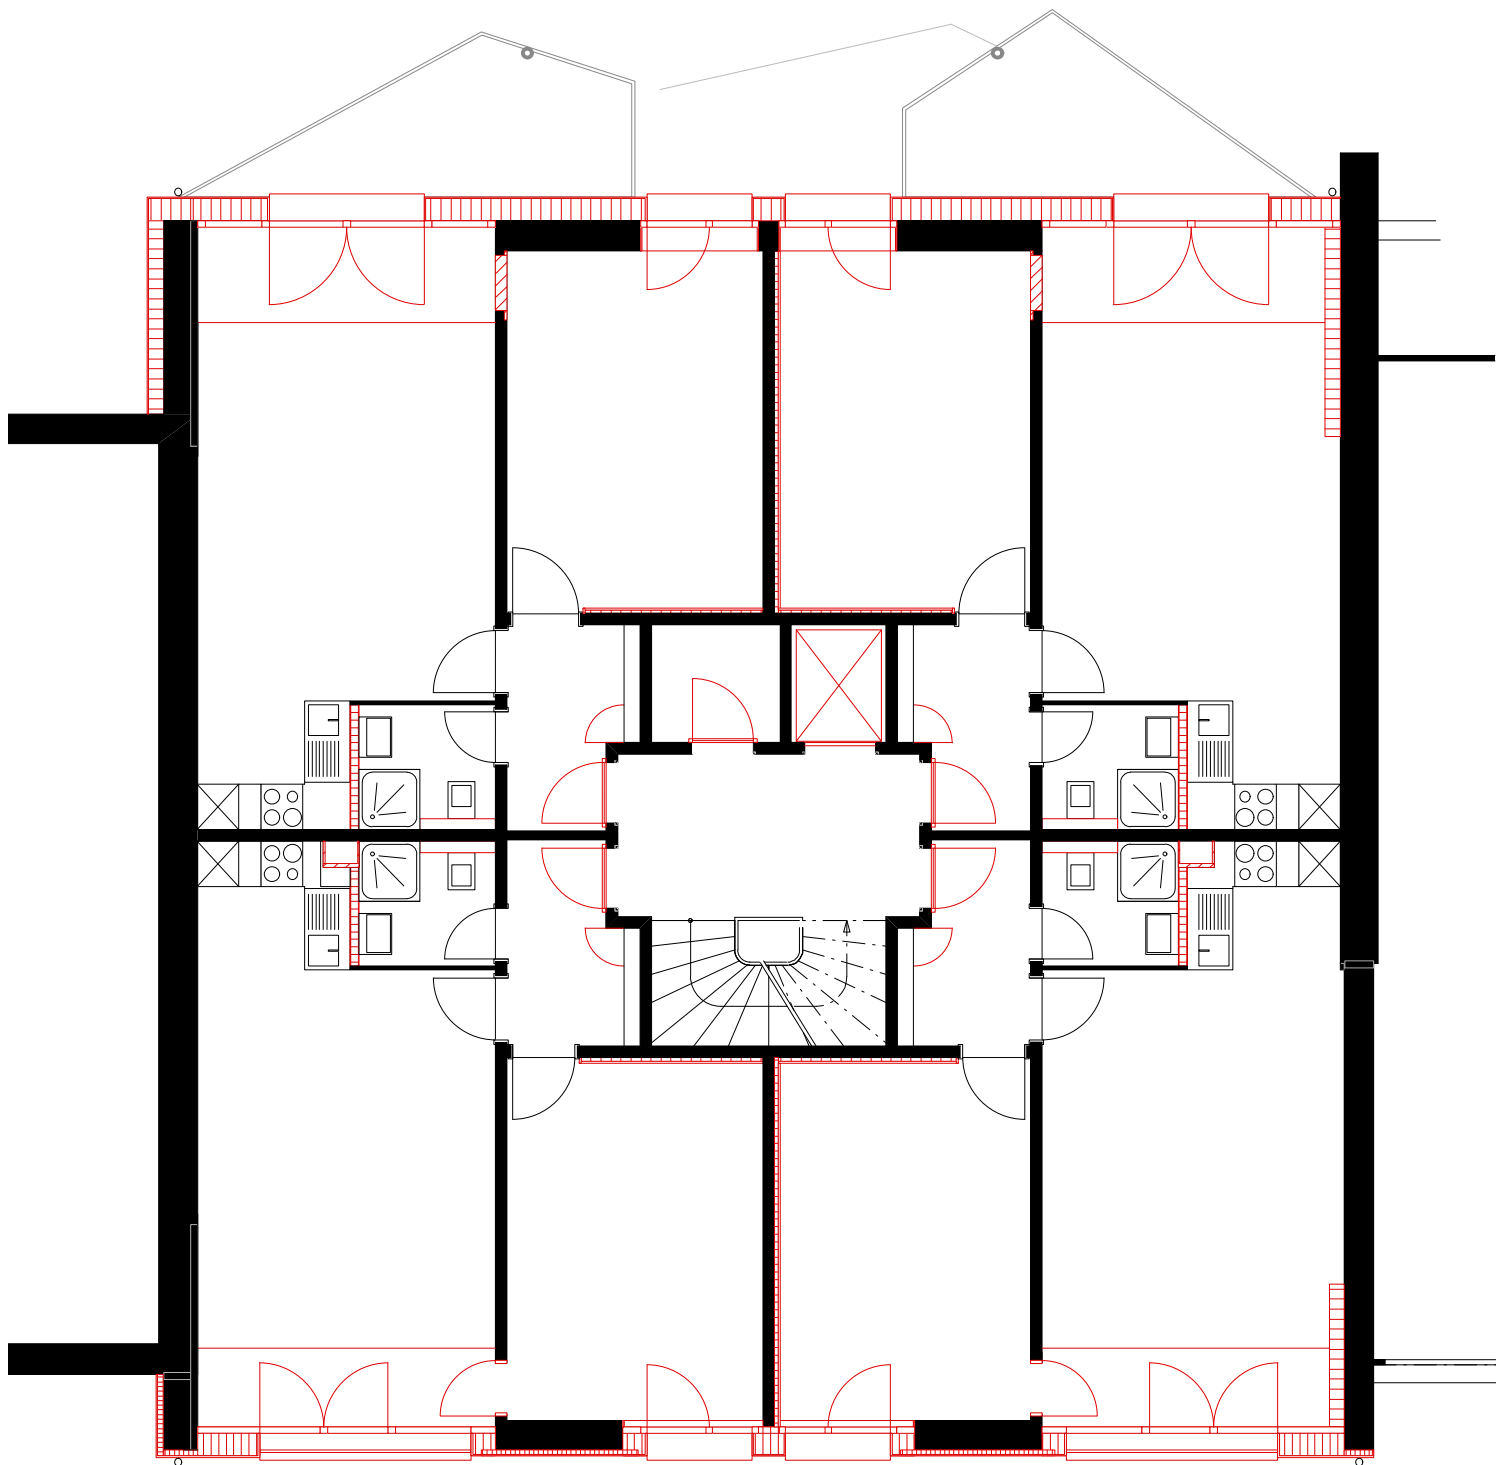

2. Obergeschoss

1:100



